

Property of Upper
Canada Sheds


SHED

N

Scale:	N.T.S.
Drawn:	AUG 21 2014
Checked By:	CLB/RT
Drawn Number:	A-2
Rev:	

No.	Date	By	Description	Approved By	Date

Elevation	
No.	Description

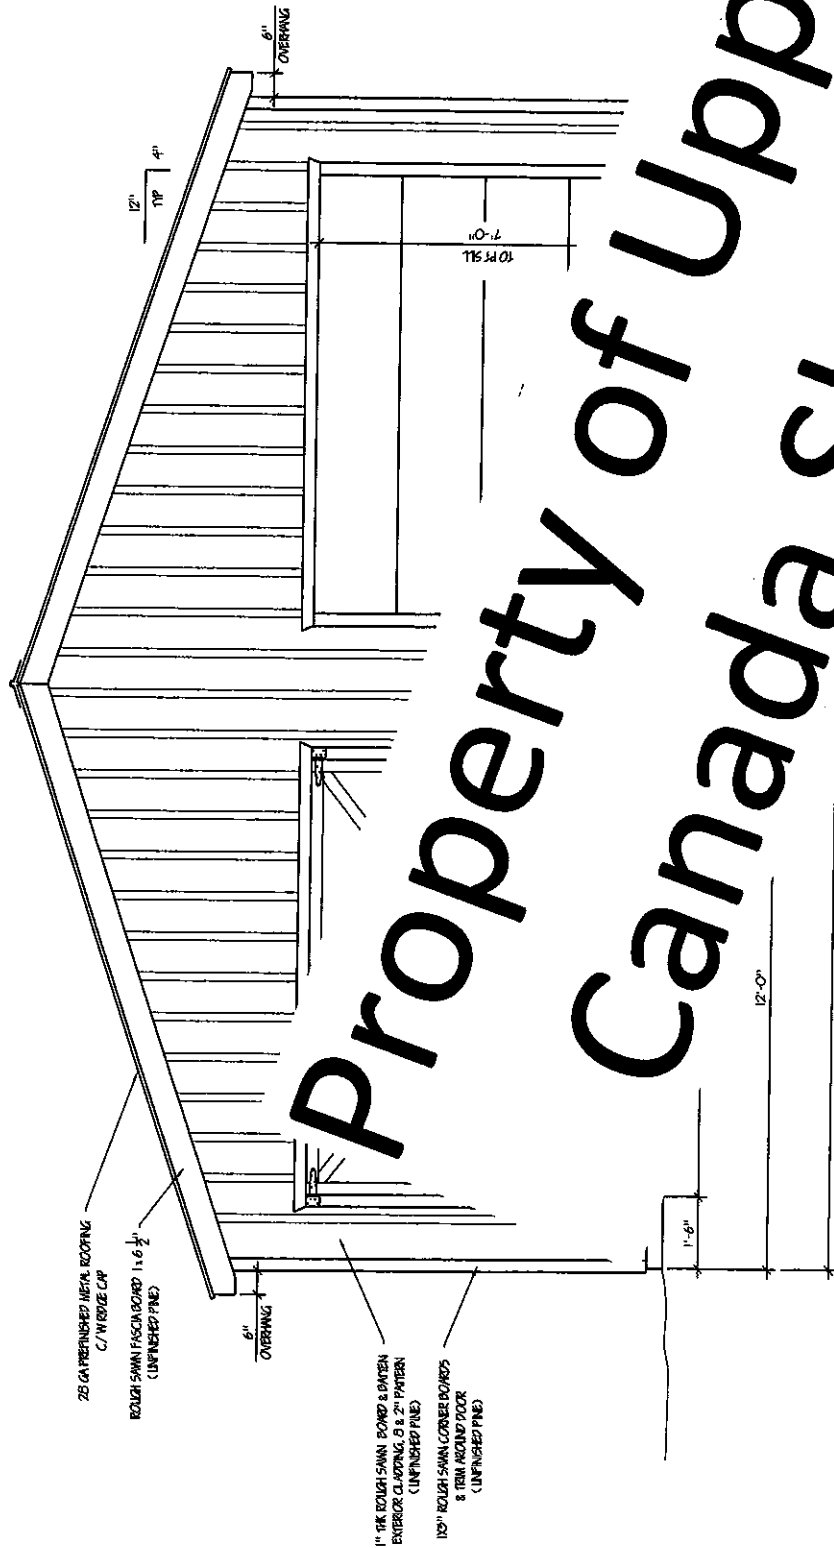

Property of Upper
Canada Sheds


1 SHED
IEW

No.	Date	By	Project	Appr'd by	Date

Scale:	AUG 21
Date:	CLAY
Drawn By:	PM
Checked By:	PM
Drawn Number:	A-3
Rev:	

Property of Upper Canada Sheds

KLM

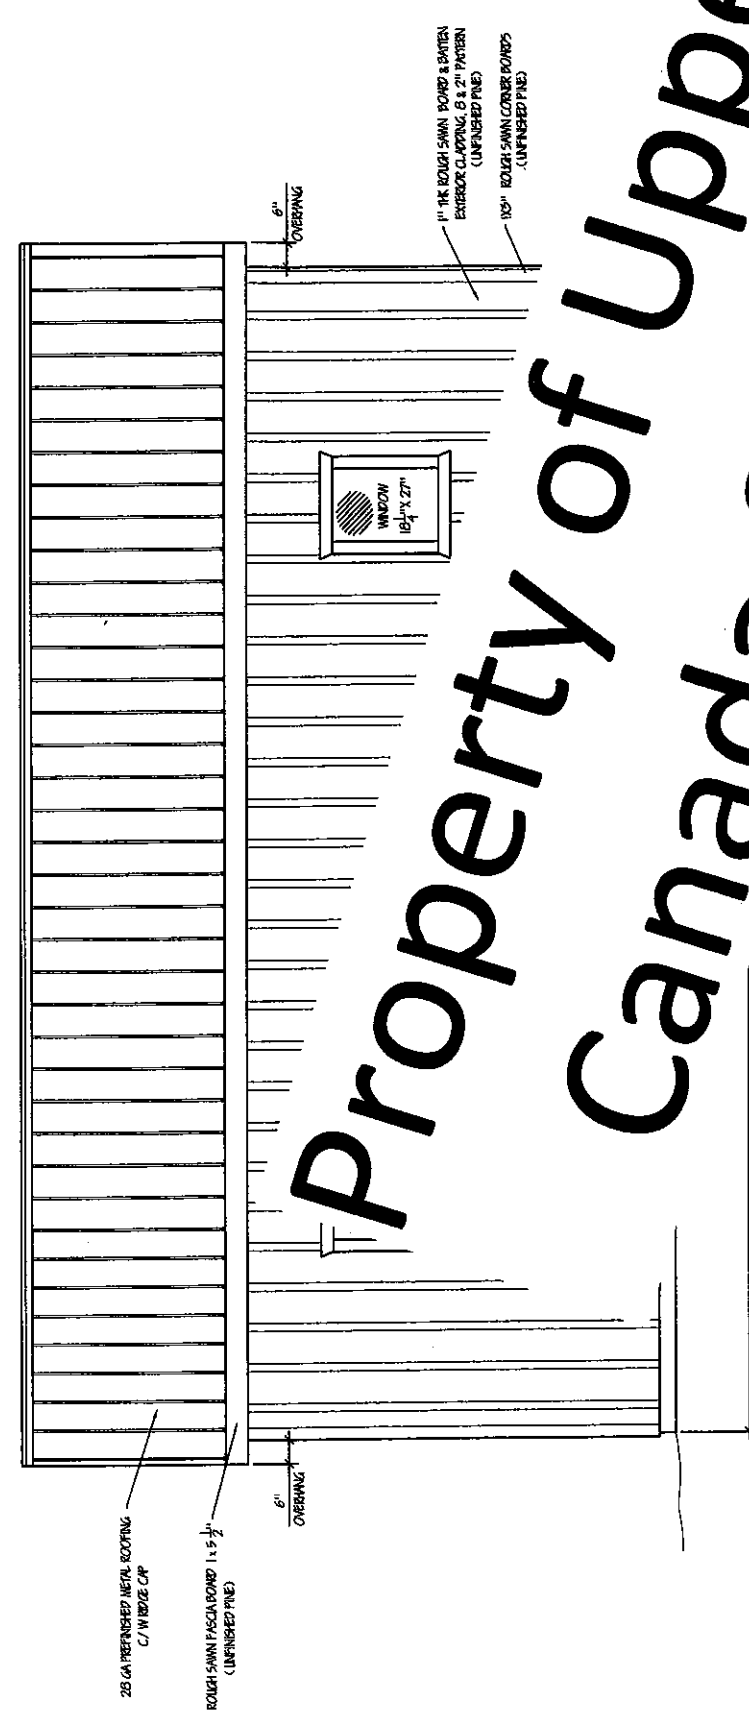

26 GA. REFRIGERATED METAL ROOFING
C/ W 1/2\"/>


6\"/>

1\"/>

10\"/>

No.	Date	Pt.	Description	Approved by	Date


Scale:	N.T.S.	Drawn By:	KLM
Date:	AUG 21 2014	Checked By:	BM
Client:		Drawn Number:	A-4
			Rev:

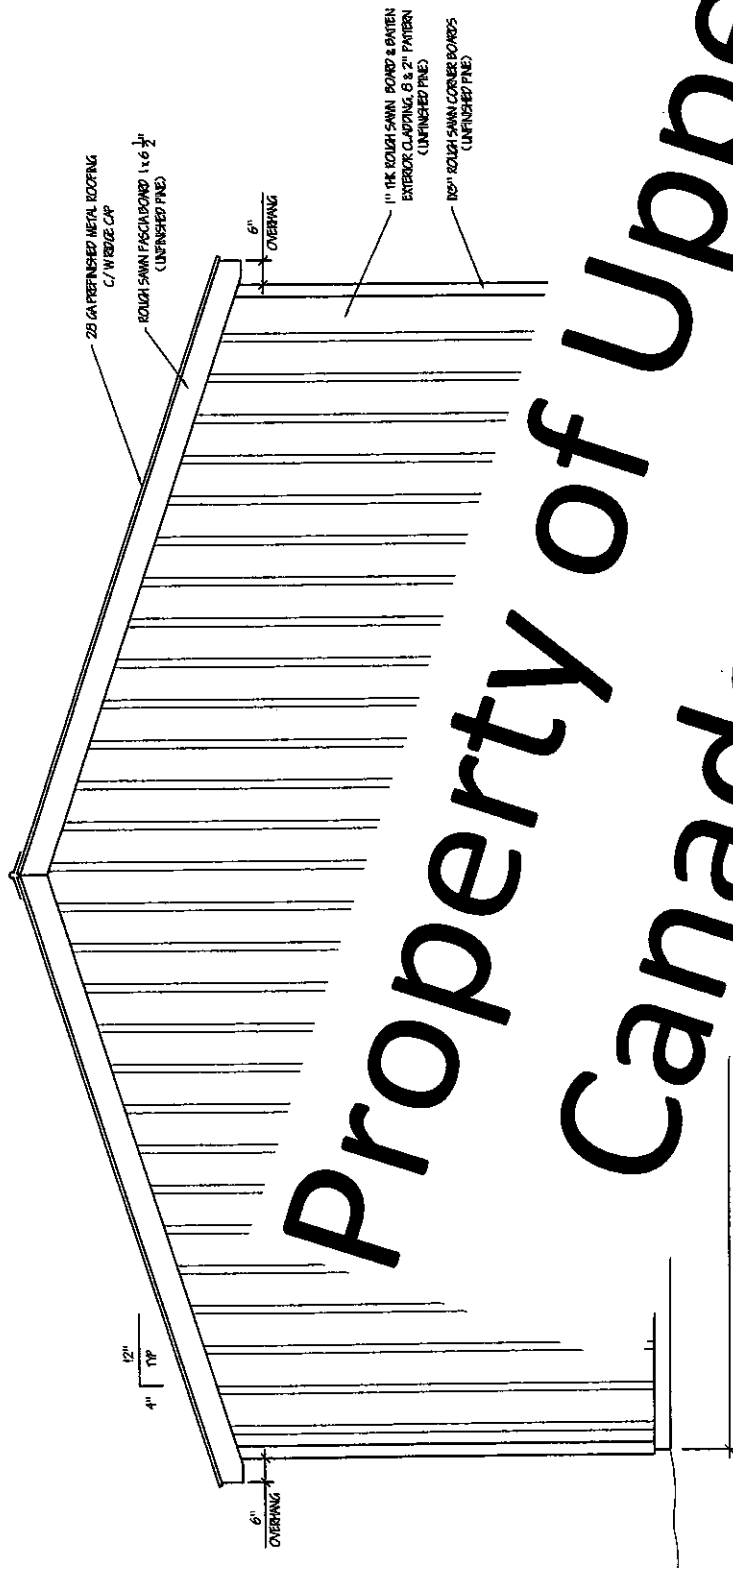

Property of Upper
Canada Sheds

No.	Date	By	Description	Appr'd by	Scale

Scale	N.T.S.	Drawn	RM
Date	AUG 23 2014	Checked By	BN
Drawn	C.B.H.	Project Number	
		Rev.	A-5

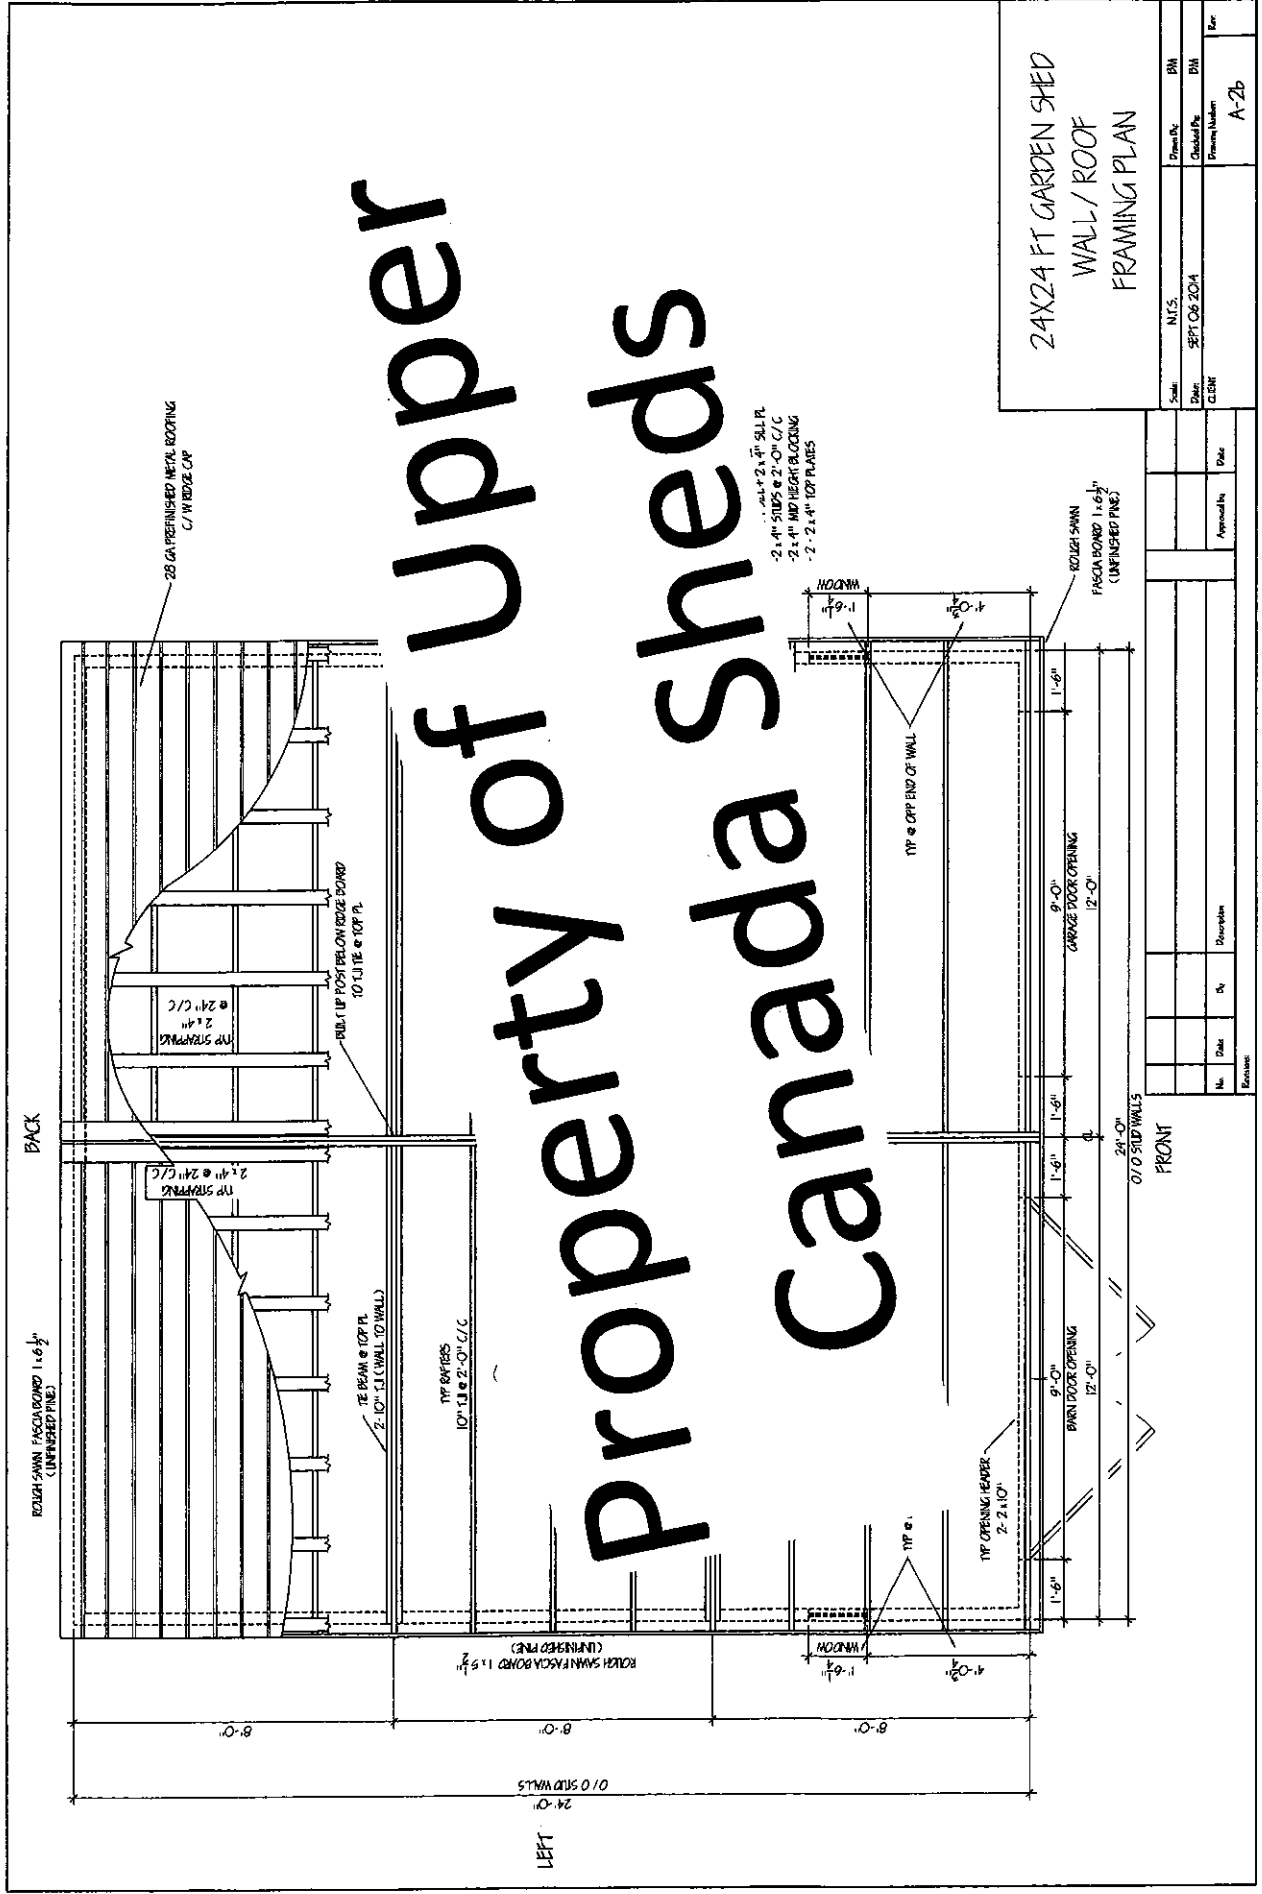

24X24 FT GARDEN SHED
WALL / ROOF
FRAMING PLAN

Scale:	N.T.S.	Drawn By:	BH
Date:	SEPT 06 2014	Checked By:	BH
Client:	CEBH	Project Number:	A-2b
Revision:		Date:	Approved By:


- 2x4 @ 24" SLL PL
- 2x4" STUDS @ 2'-0" C/C
- 2x4" HD HEAR BLOCKING
- 2x2x4" TOP PLATES

LEFT

BACK

FRONT

Property of Upper Canada sheds

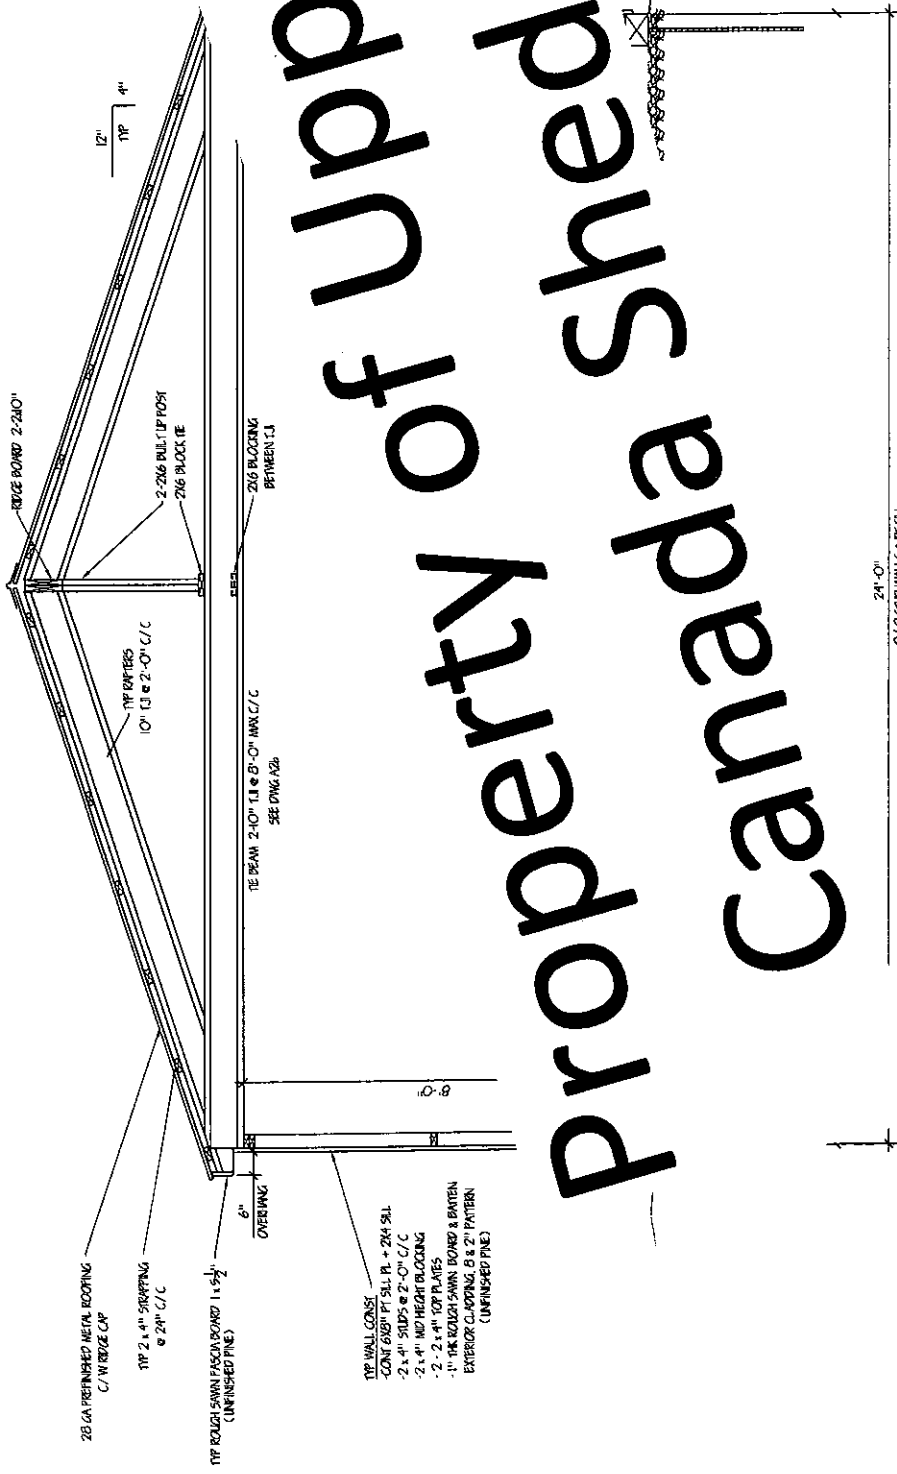


24X24 FT GARDEN SHED
CROSS SECTION

Scale:	N.T.S.	Drawn By:	BVA
Date:	AUG 23 2004	Checked By:	DN
Client:		Project Name:	A-6b

No.	Date	By	Description	Approval	Date

Property of Upper Canada Sheds

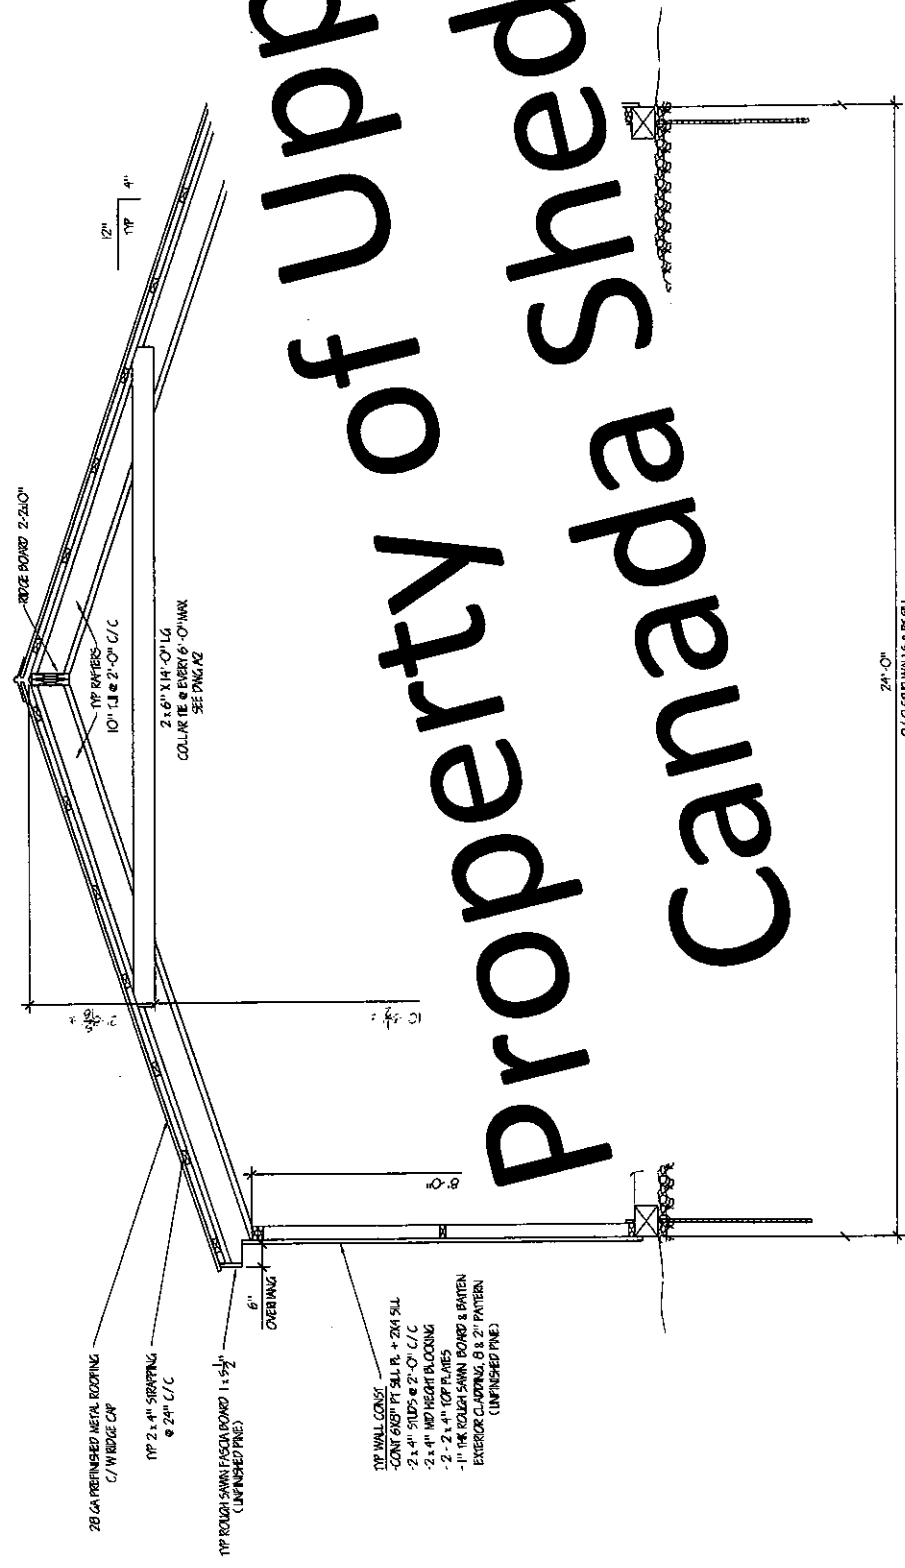

24X24 FT GARDEN SHED
CROSS SECTION

No.	Date	By	Description	Phase	Approval	Drawn

Scale	N.I.S.	Drawn By	B.M.
Date	AUG 21 2014	Checked By	B.M.
Client	CLBHT	Project Number	A-06

24'-0" O/G SIDING WALLS & FT SILL